




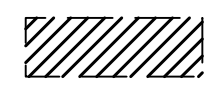
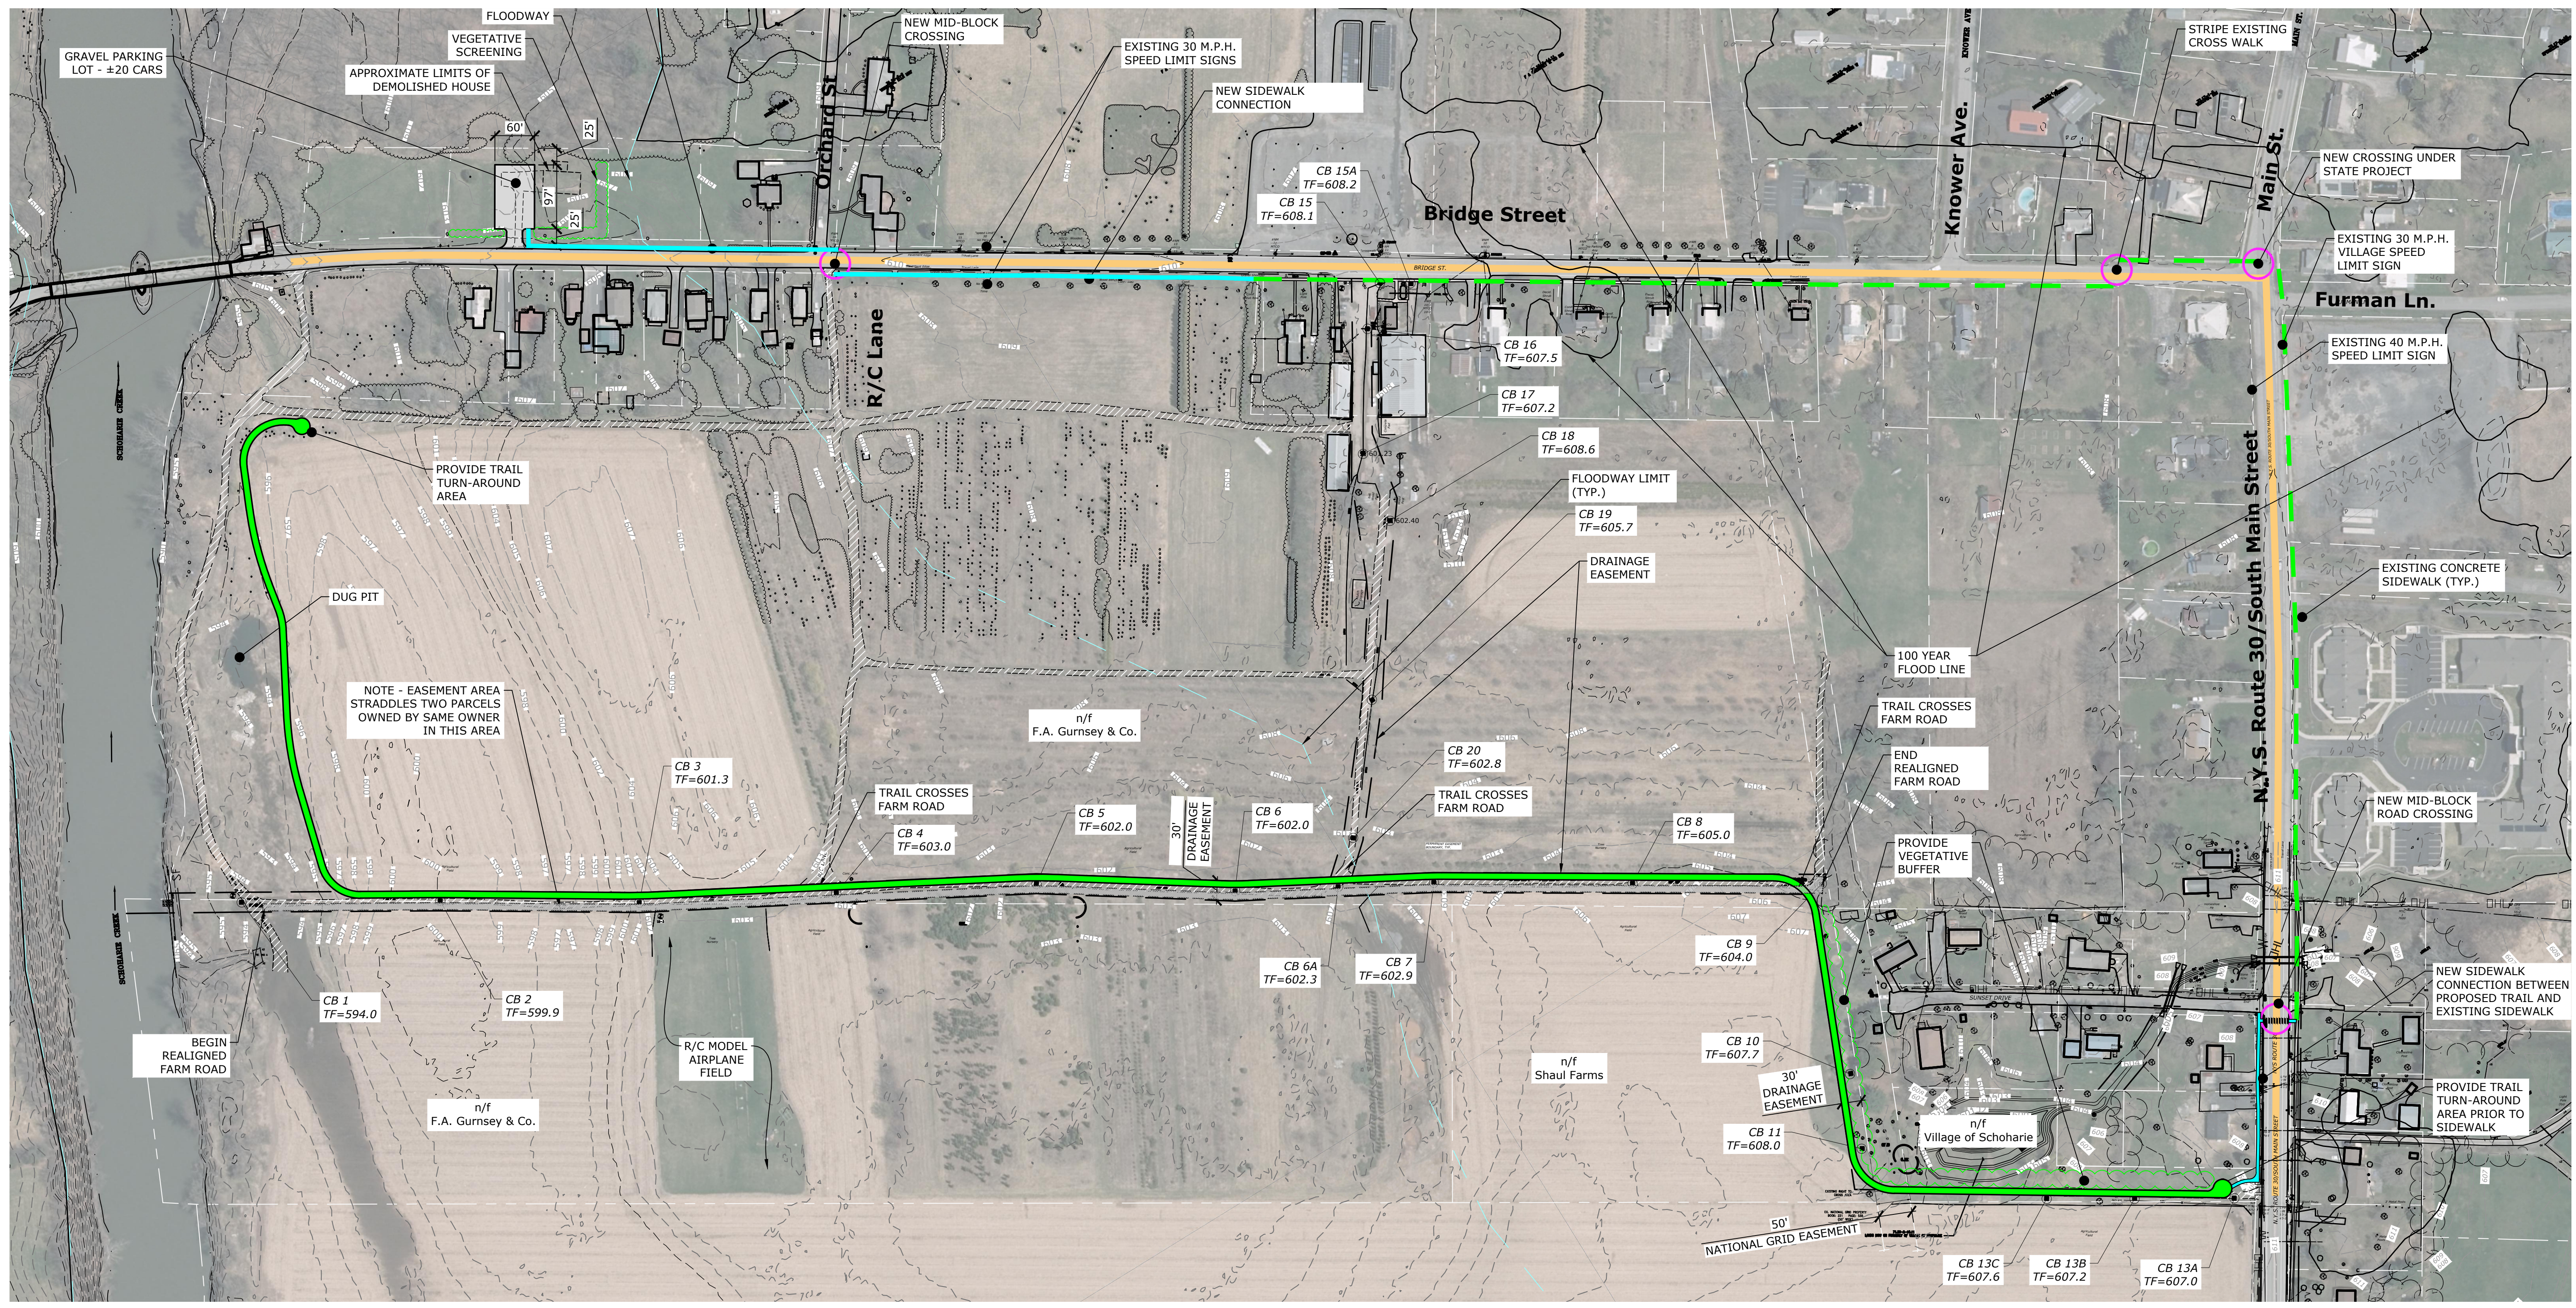
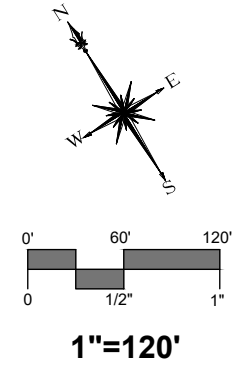


DATE: 08/15/2023 11:58 AM PROJECT: SCHOHARIE MULTI-USE TRAIL VILLAGE OF SCHOHARIE, NEW YORK

PROJECT: SCHOHARIE MULTI-USE TRAIL VILLAGE OF SCHOHARIE, NEW YORK

LEGEND:

-  PROPOSED TRAIL
-  PROPOSED SIDEWALK
-  ON ROAD CYCLIST IMPROVEMENTS
-  PROPOSED GRAVEL PARKING LOT
-  EXISTING SIDEWALK
-  EXISTING FARM ROADS



TRAIL ROUTING - OVERALL
 SCHOHARIE MULTI-USE TRAIL
 VILLAGE OF SCHOHARIE, NEW YORK